




SNOW LOAD GUSSET INSTALLATION INSTRUCTIONS

IF LOCATION OF PIT GARAGE IS IN AN AREA WHERE GROUND SNOW LOADS ARE GREATER THAN 30LB/SQ FT (24" OF NEW, DRY SNOW), SNOW LOAD GUSSETS ARE HIGHLY RECOMMENDED.

GARAGES WITH INSTALLED SNOW LOAD GUSSETS CAN HOLD UP TO 50LB/SQ FT (40" OF NEW, DRY SNOW).

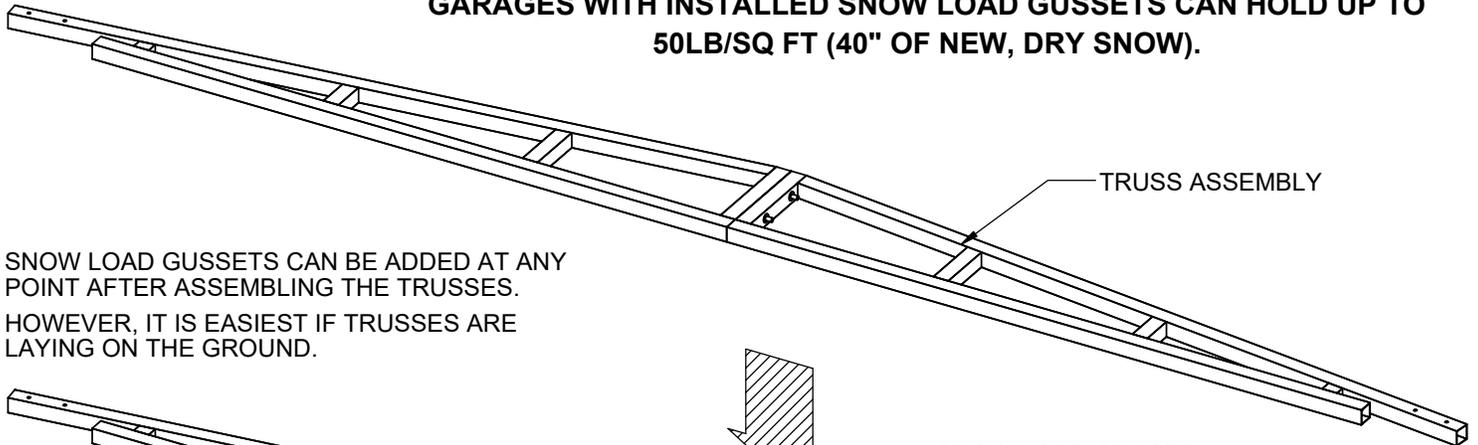

SNOW LOAD GUSSETS CAN BE ADDED AT ANY POINT AFTER ASSEMBLING THE TRUSSES. HOWEVER, IT IS EASIEST IF TRUSSES ARE LAYING ON THE GROUND.

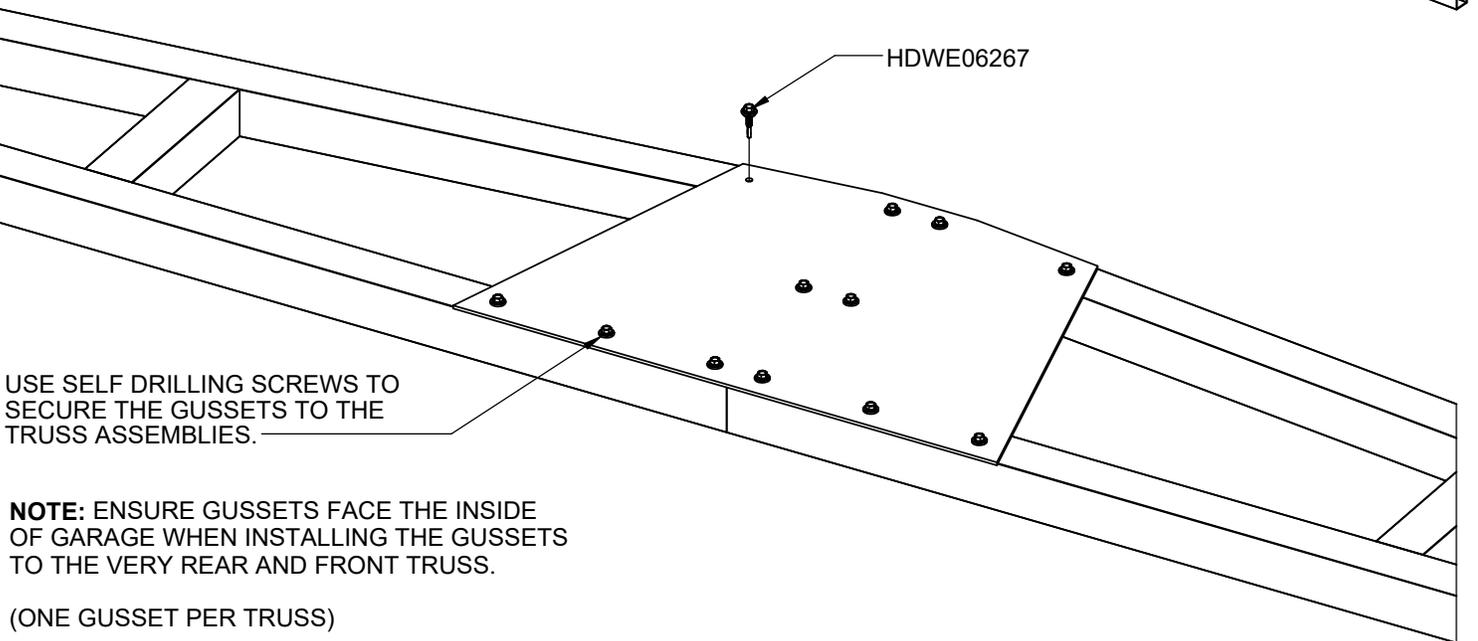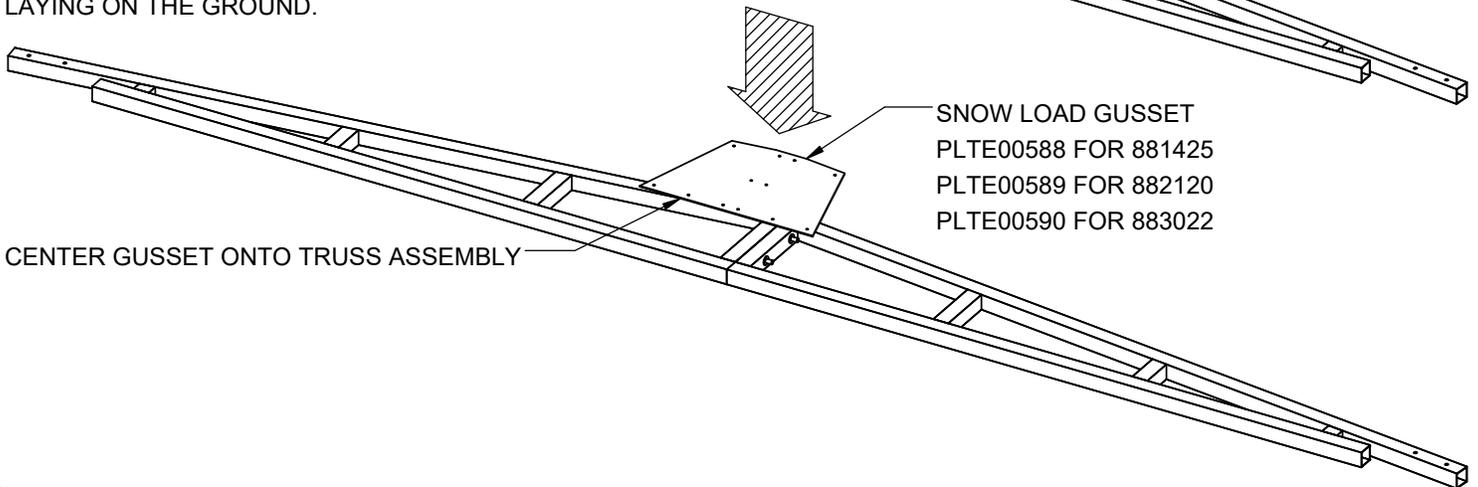

NOTE: ENSURE GUSSETS FACE THE INSIDE OF GARAGE WHEN INSTALLING THE GUSSETS TO THE VERY REAR AND FRONT TRUSS.

(ONE GUSSET PER TRUSS)