




www.gillathletics.com
800-637-3090

F420 SERIES SAND PIT FORM WITH LEDGE FOR COVER SPECIFICATIONS

Prefabricated to meet NFHS, NCAA and IAAF specifications. Designed to facilitate easy set up and convenient concrete pour. Structure is made of specially folded 1/8" aluminum to maximize integrity and rigidity. Built in ledge to receive aluminum sand pit cover.

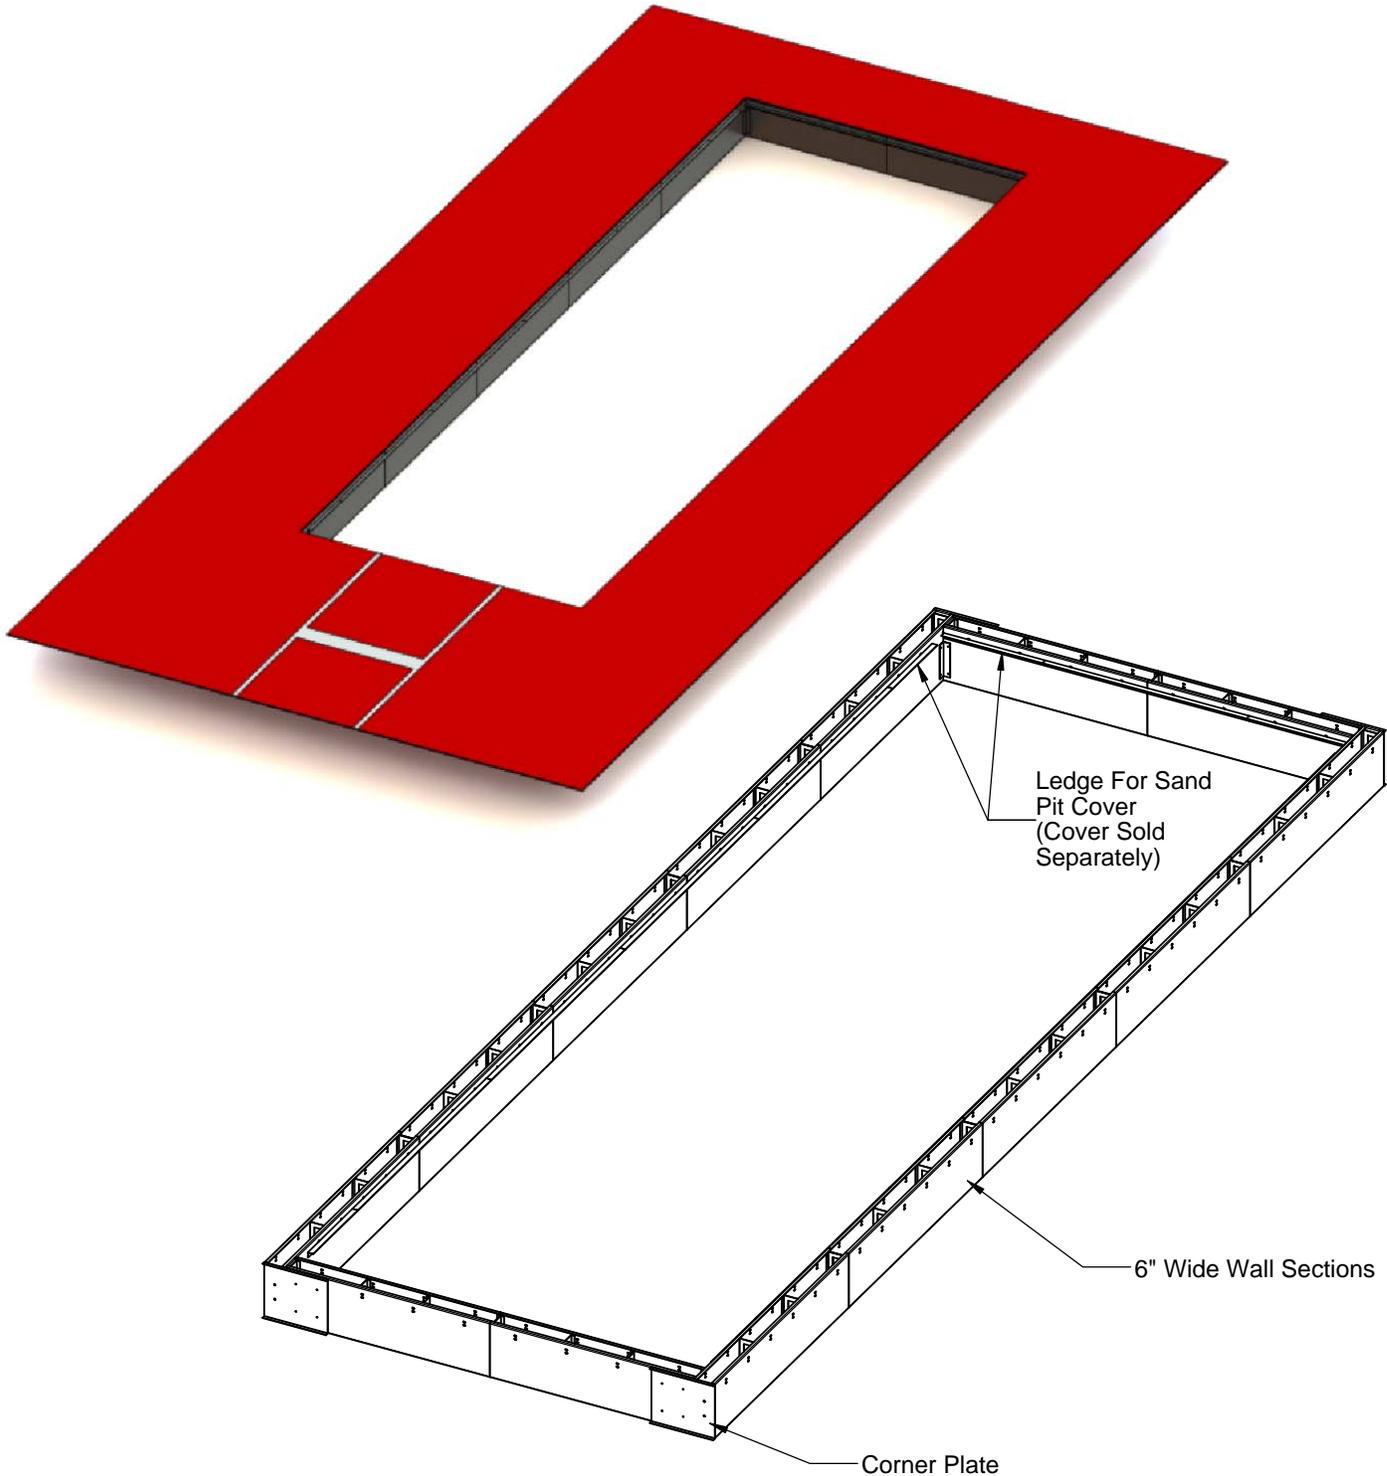




www.gillathletics.com
800-637-3090


F420 SERIES SAND PIT FORM WITH LEDGE FOR COVER SPECIFICATIONS

DIMENSIONS		
Model	X1	X2
F42029	29'-0"	30'-2"
F42026	26'-0"	27'-2"
F42023	23'-0"	24'-2"

	IAAF	NCAA	NFHS
Minimum Pit Width	2.75m	9'-0"	9'-0"
Maximum Pit Width	3.00m		
Minimum Pit Length			15'-0"
Minimum Distance from Takeoff Board to Back of Pit	10.00m	10.00m	

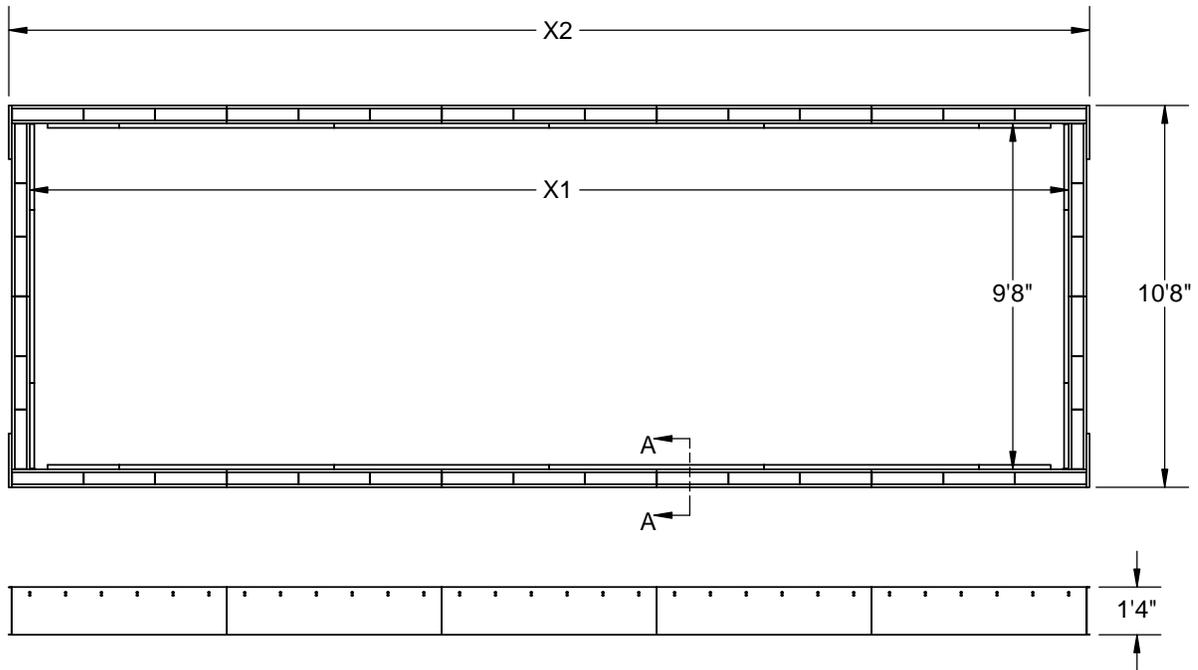

STANDARD COVER GUIDE	
Sand Pit Model	Standard Cover
F42029	F44029C
F42026	F44026C
F42023	F44023C

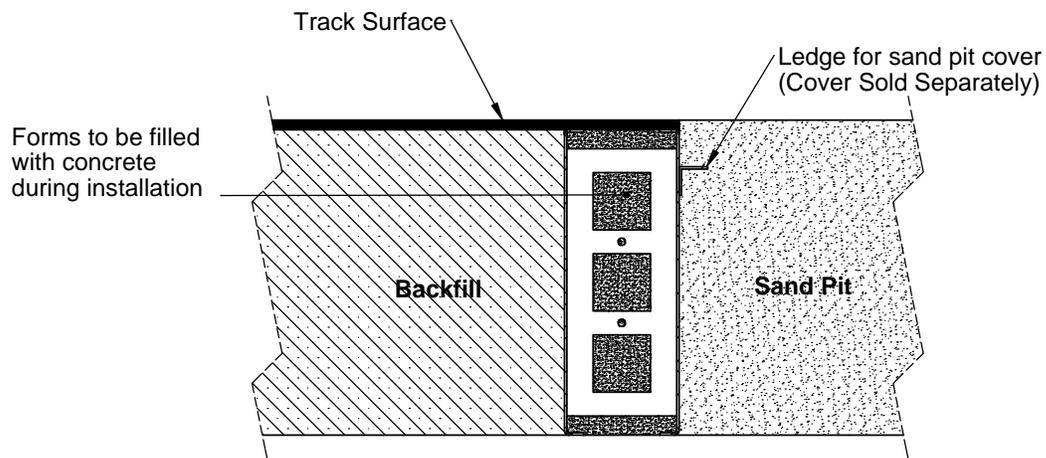

SECTION A-A
SCALE 1 : 10